

OUT PLAN OF GAUTAMI NAGAR COLONY

IN SURVEY NO. 135 PART

AT EYDUL NAGUL PALLI - Village, SANGA REDDY Taluk,



MEDAK District, A.P.

Belonging to sri Meer Zahed Ali Kamil pattedar & others.

SITE PLAN

LEGEND

- 1- NAGUL PALLI R.V. STN.
- 2- PATTI VILLAGE
- 3- JANKI PLASTIC CHARACTERIS
- 4- TELAPUR CENTRAL
- 5- TELAPUR INDUSTRY
- 6- CHALAVAMPUR COLONY
- 7- NAWANI FLOOR MILLS
- 8- ANISTO INDUSTRY
- 9- THIRUPATI FLOOR MILLS
- 10- SHALIMAR FLOOR MILLS
- 11- LAKSHMI PORCELAIN LTD.
- 12- DISCON DRUGS LTD.
- 13- ASHOK PHARMS.
- 14- N. S. S. S. S. S. S.
- 15- N. S. S. S. S. S. S.
- 16- N. S. S. S. S. S.
- 17- PALLANI INDUSTRY
- 18- COROMANDAL.

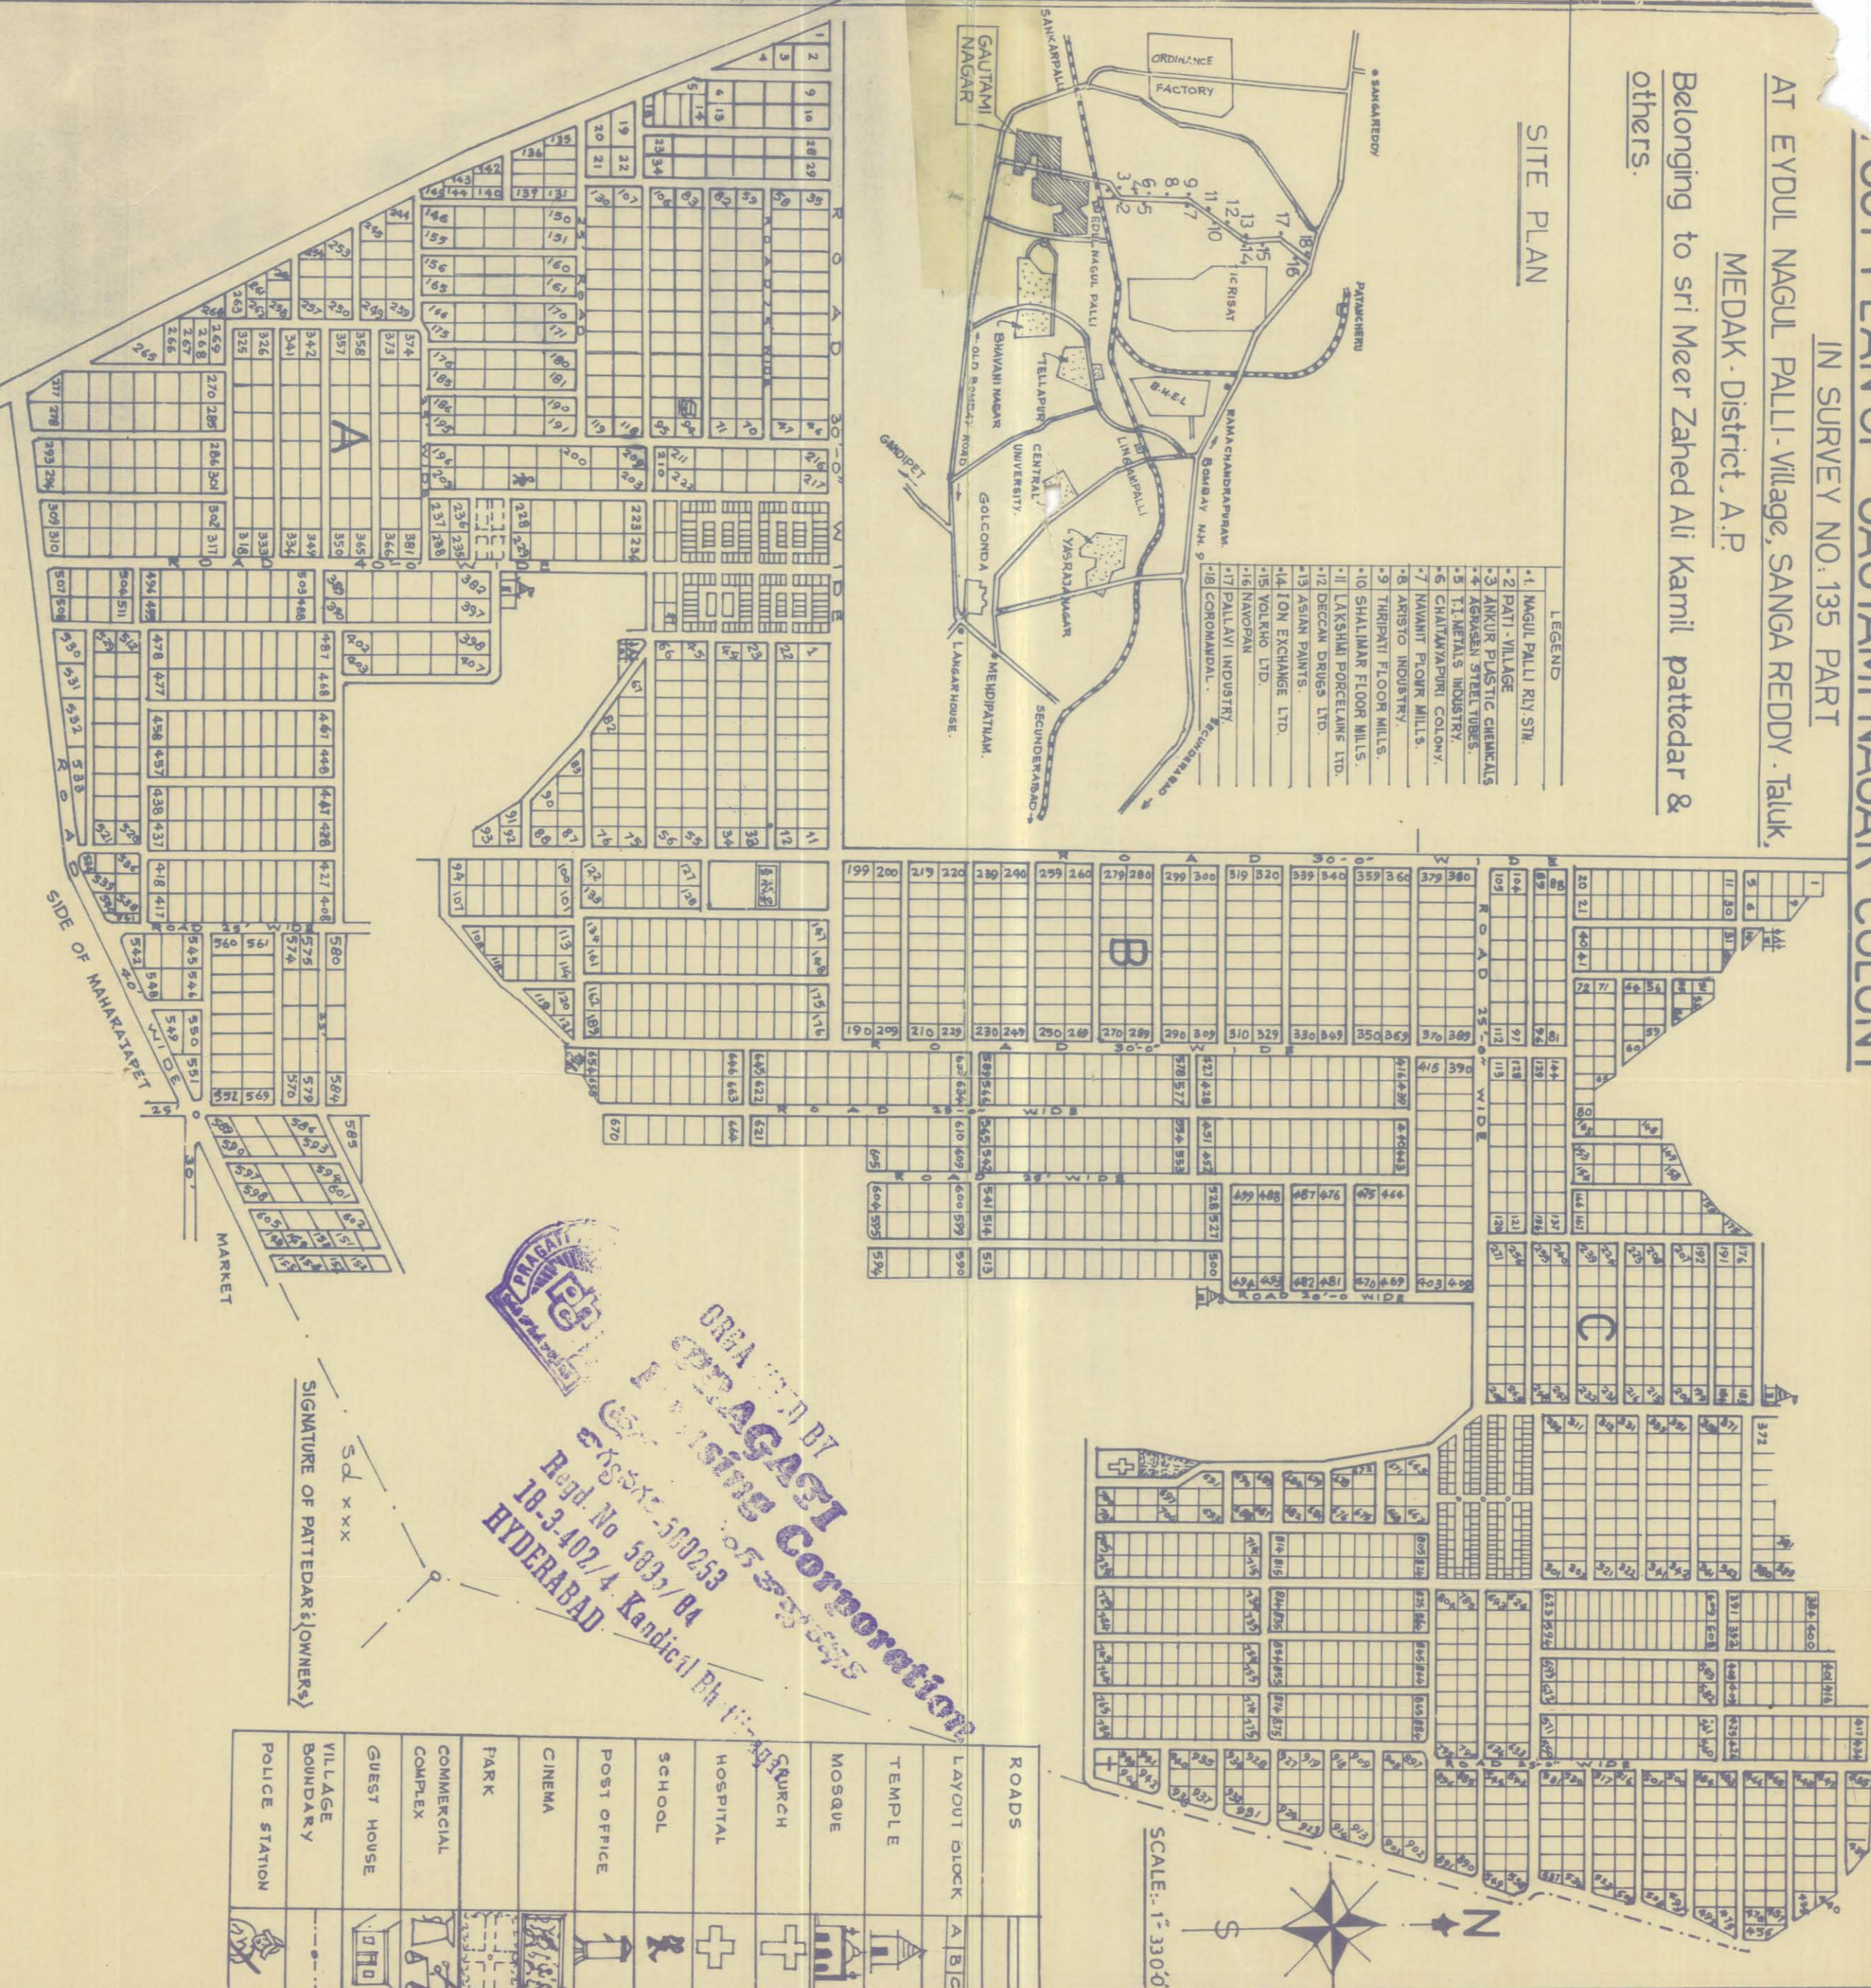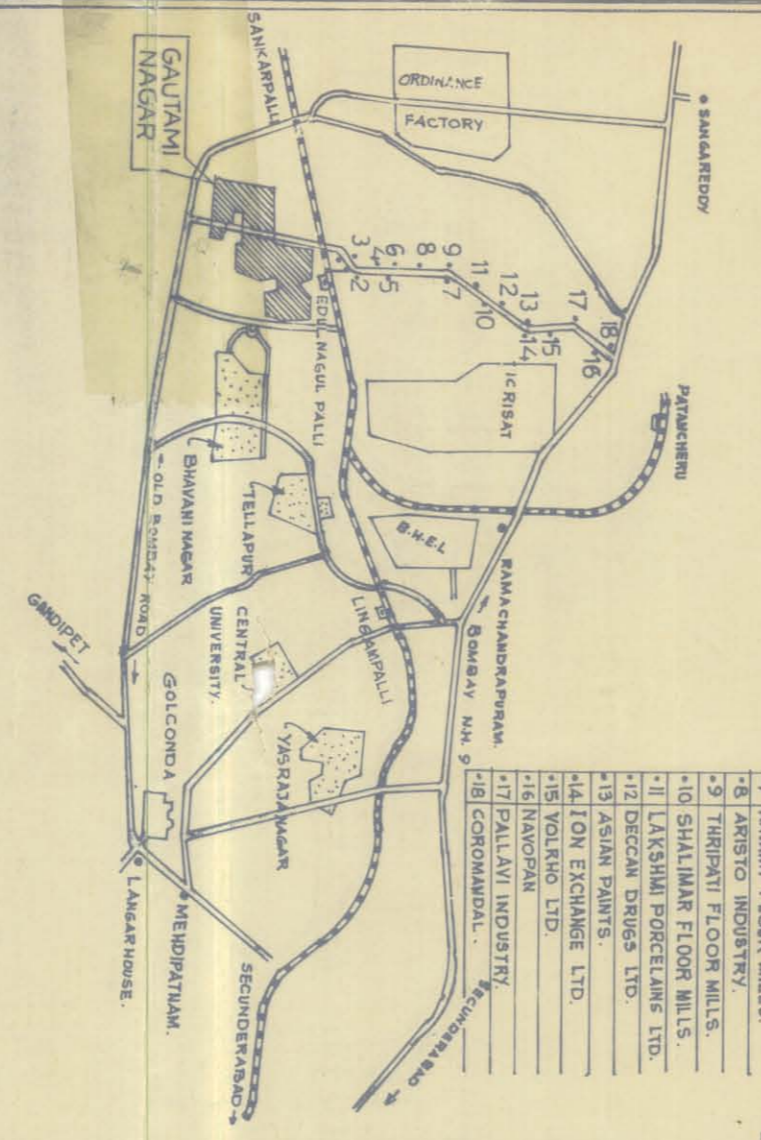



 DRAWN BY
AGASEI
 Surveying Corporation
 Regd. No 5892/84
 19-3-402/4 Kanchi Ph
 HYDERABAD

Sd/-
 SIGNATURE OF PATTEADAR (OWNER)