


LAYOUT PLAN OF VIKAS NAGAR SITUATED AT INDRESAM VILLAGE,
PATANCHERU MANDAL, MEDAK DISTRICT, A.P.

LAYOUT PLAN APPROVED
AS PER A.P. ST/TE GOVT. RULES
By Sarpanch of Indiresa Gram Panchayat
on 8-1-86 Sd/ B. BALIAH

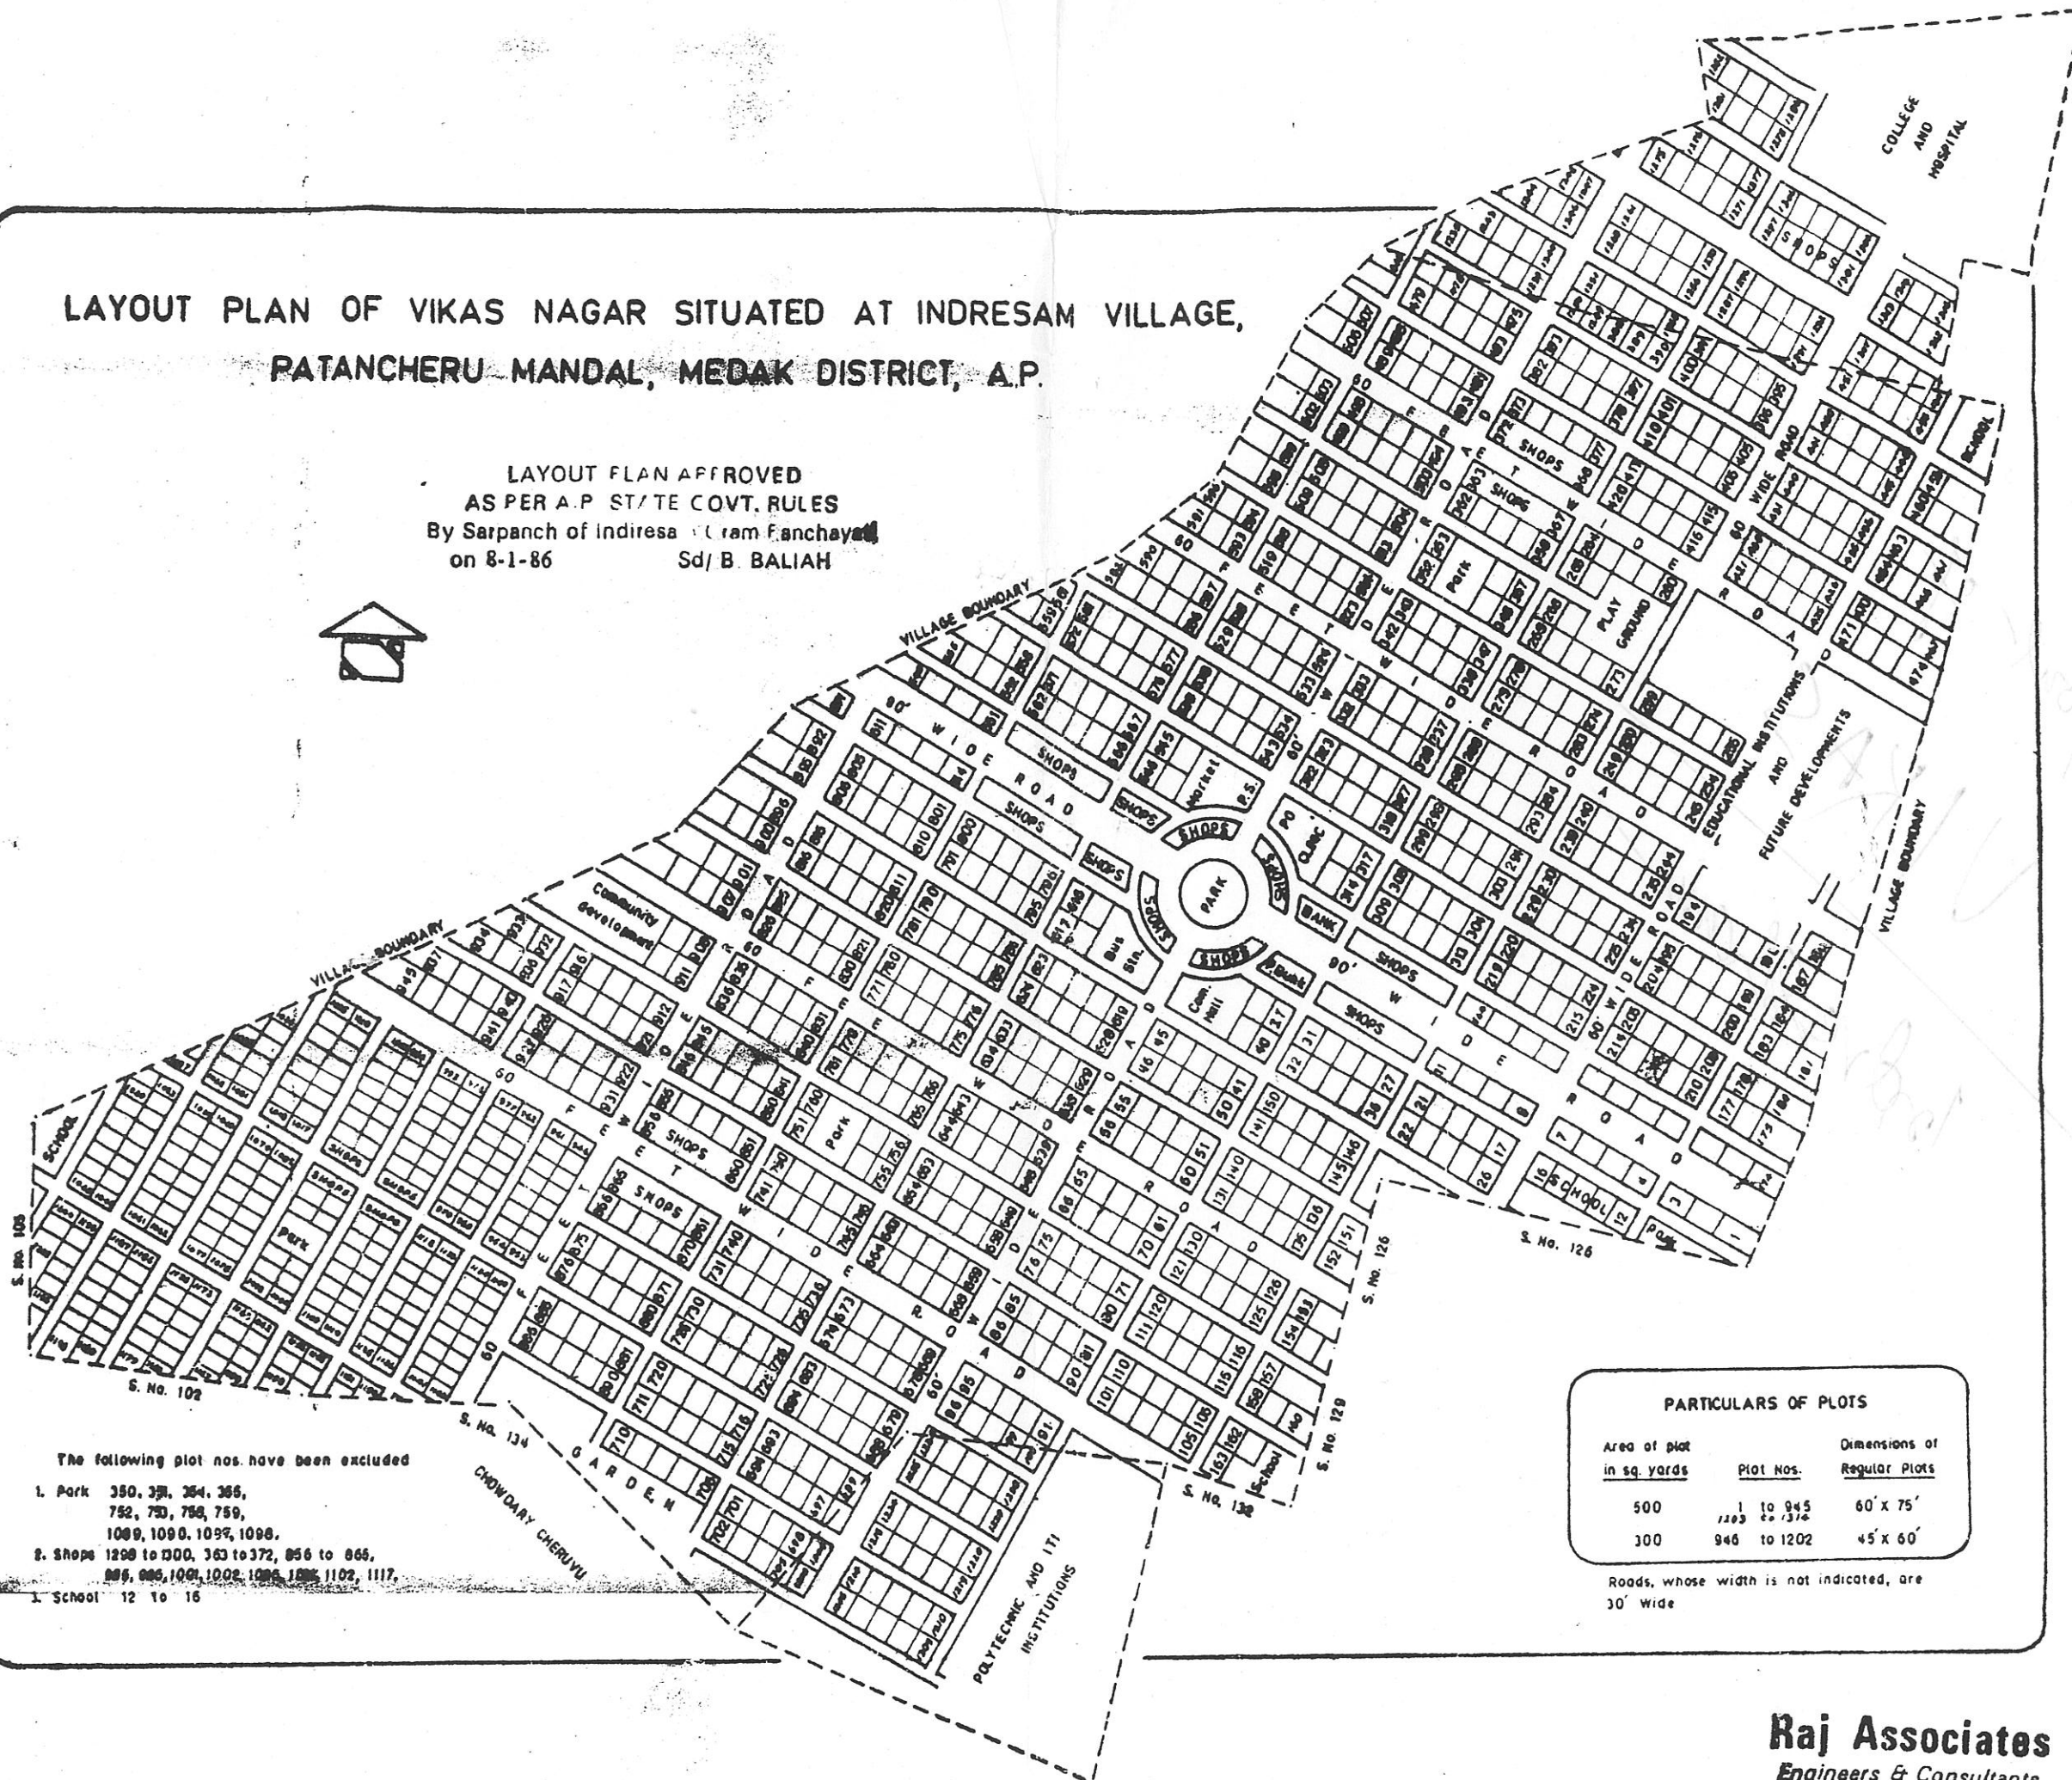

The following plot nos. have been excluded

1. Park 350, 351, 354, 355,
752, 753, 758, 759,
1009, 1090, 1097, 1098.
2. Shops 1208 to 1200, 363 to 372, 856 to 865,
886, 888, 1001, 1002, 1005, 1006, 1102, 1117.
3. School 12 to 16

PARTICULARS OF PLOTS

Area of plot in sq. yards	Plot Nos.	Dimensions of Regular Plots
500	1 to 945	60' x 75'
300	946 to 1202	45' x 60'

Roads, whose width is not indicated, are
30' wide

Raj Associates
Engineers & Consultants
(Civil & Electrical)